


PROJ#	FH0701	BUILDER	FAIRMONT HOMES	LOT	3	BLK	1	SECT	4	LOC. / SUBDIV.	VILLAGE OF BEES CREEK
-------	--------	---------	----------------	-----	---	-----	---	------	---	----------------	-----------------------

**1**  
**SITE PLAN**

SCALE: 1" = 30'-0"

NOTE:

IT IS THE RESPONSIBILITY OF THE BUILDER TO ENSURE THIS SITE PLAN IS CORRECT AND THIS PROPOSED DWELLING HAS NO ENCROACHMENTS AT FORTH BOARD STAGE. BUILDER WILL VERIFY WITH A FORTH BOARD SURVEY FROM A REGISTERED SURVEYOR THAT PROPOSED SLAB FOOTPRINT DOES NOT ENCROACH INTO RECORDED EASEMENTS, AERIAL AND UTILITY EASEMENTS, BUILDING LINES, PROPERTY LINES OR SETBACKS PRIOR TO ANY CONSTRUCTION WHATSOEVER TO PREVENT POSSIBLE ENCROACHMENTS.

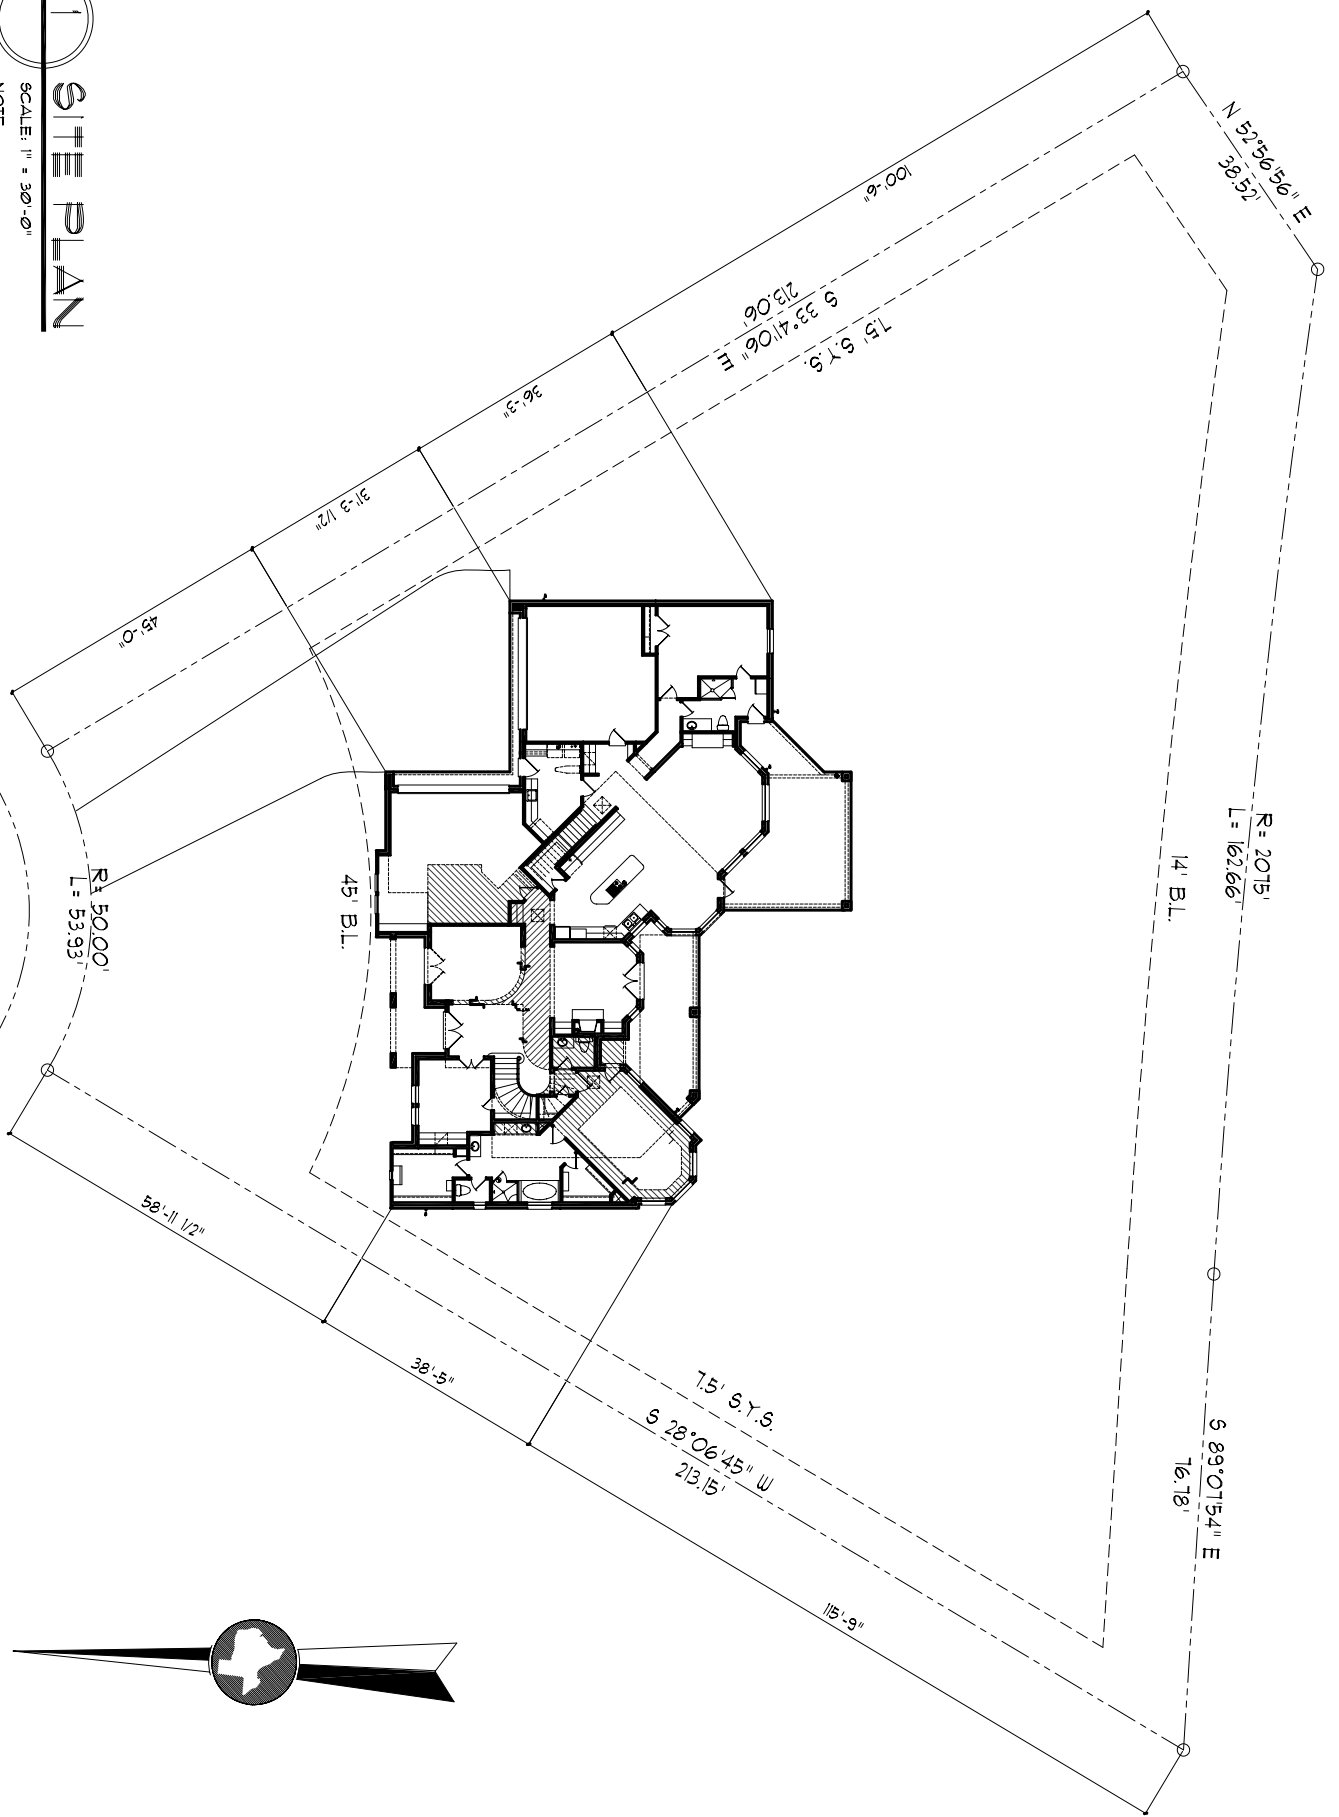

3 LITTLE LEAF COURT

RE: FH0501

